


EXISTING FLOOR PLAN

SCALE: 1/8" = 1'-0"

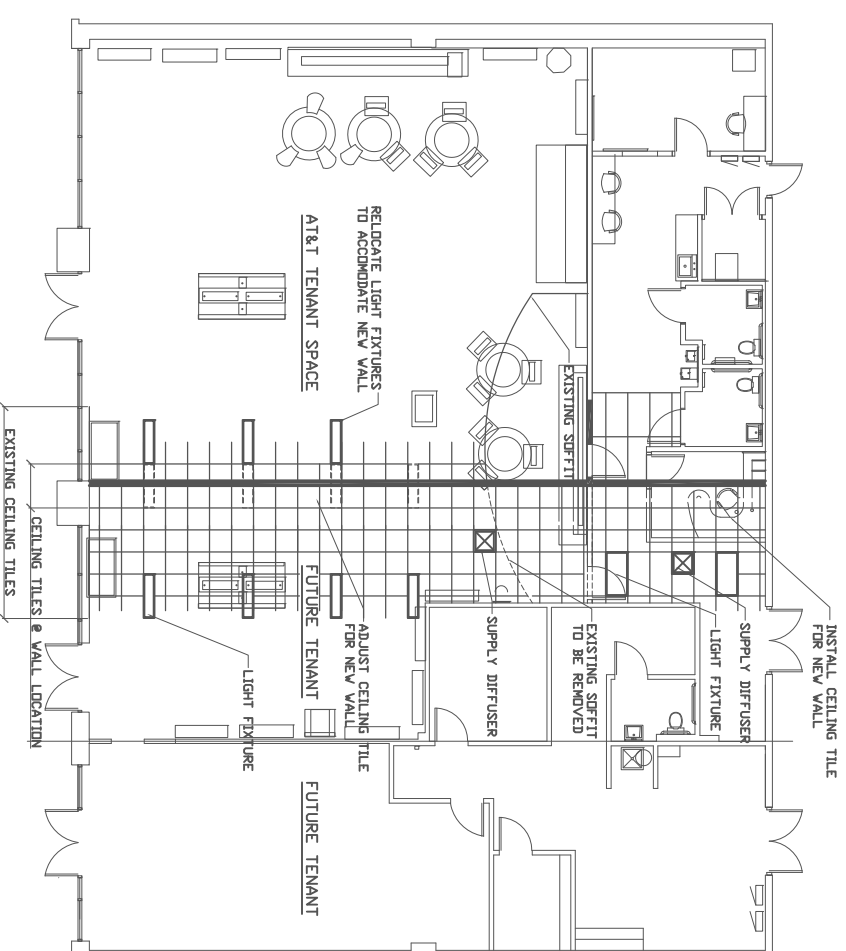

PARTIAL REFLECTED CEILING PLAN

SCALE: 1/8" = 1'-0"

PROJECT NAME:

MODIFICATIONS TO :
AT&T TENANT SPACE
 6294 MAYFIELD ROAD
 MAYFIELD HEIGHTS OHIO 44124

REV.	DATE	DESCRIPTION

DATE: NOV.-2021
 DRAWN BY: BDM
 SCALE: AS NOTED

BYRON D. MYERS ARCHITECT LLC
 5432 MAYFIELD ROAD SUITE 100
 LYN DHURST, OHIO 44124
 (440)-461-9777 OFFICE
 (216)-346-7209 CELL
 byrondmyersarch@gmail.com



BYRON D. MYERS, LICENSE #13124
 EXPIRATION DATE 12-31-23
 ARCHITECT SEAL

SHEET TITLE
FLOOR PLAN

SHEET NO.

A-1