


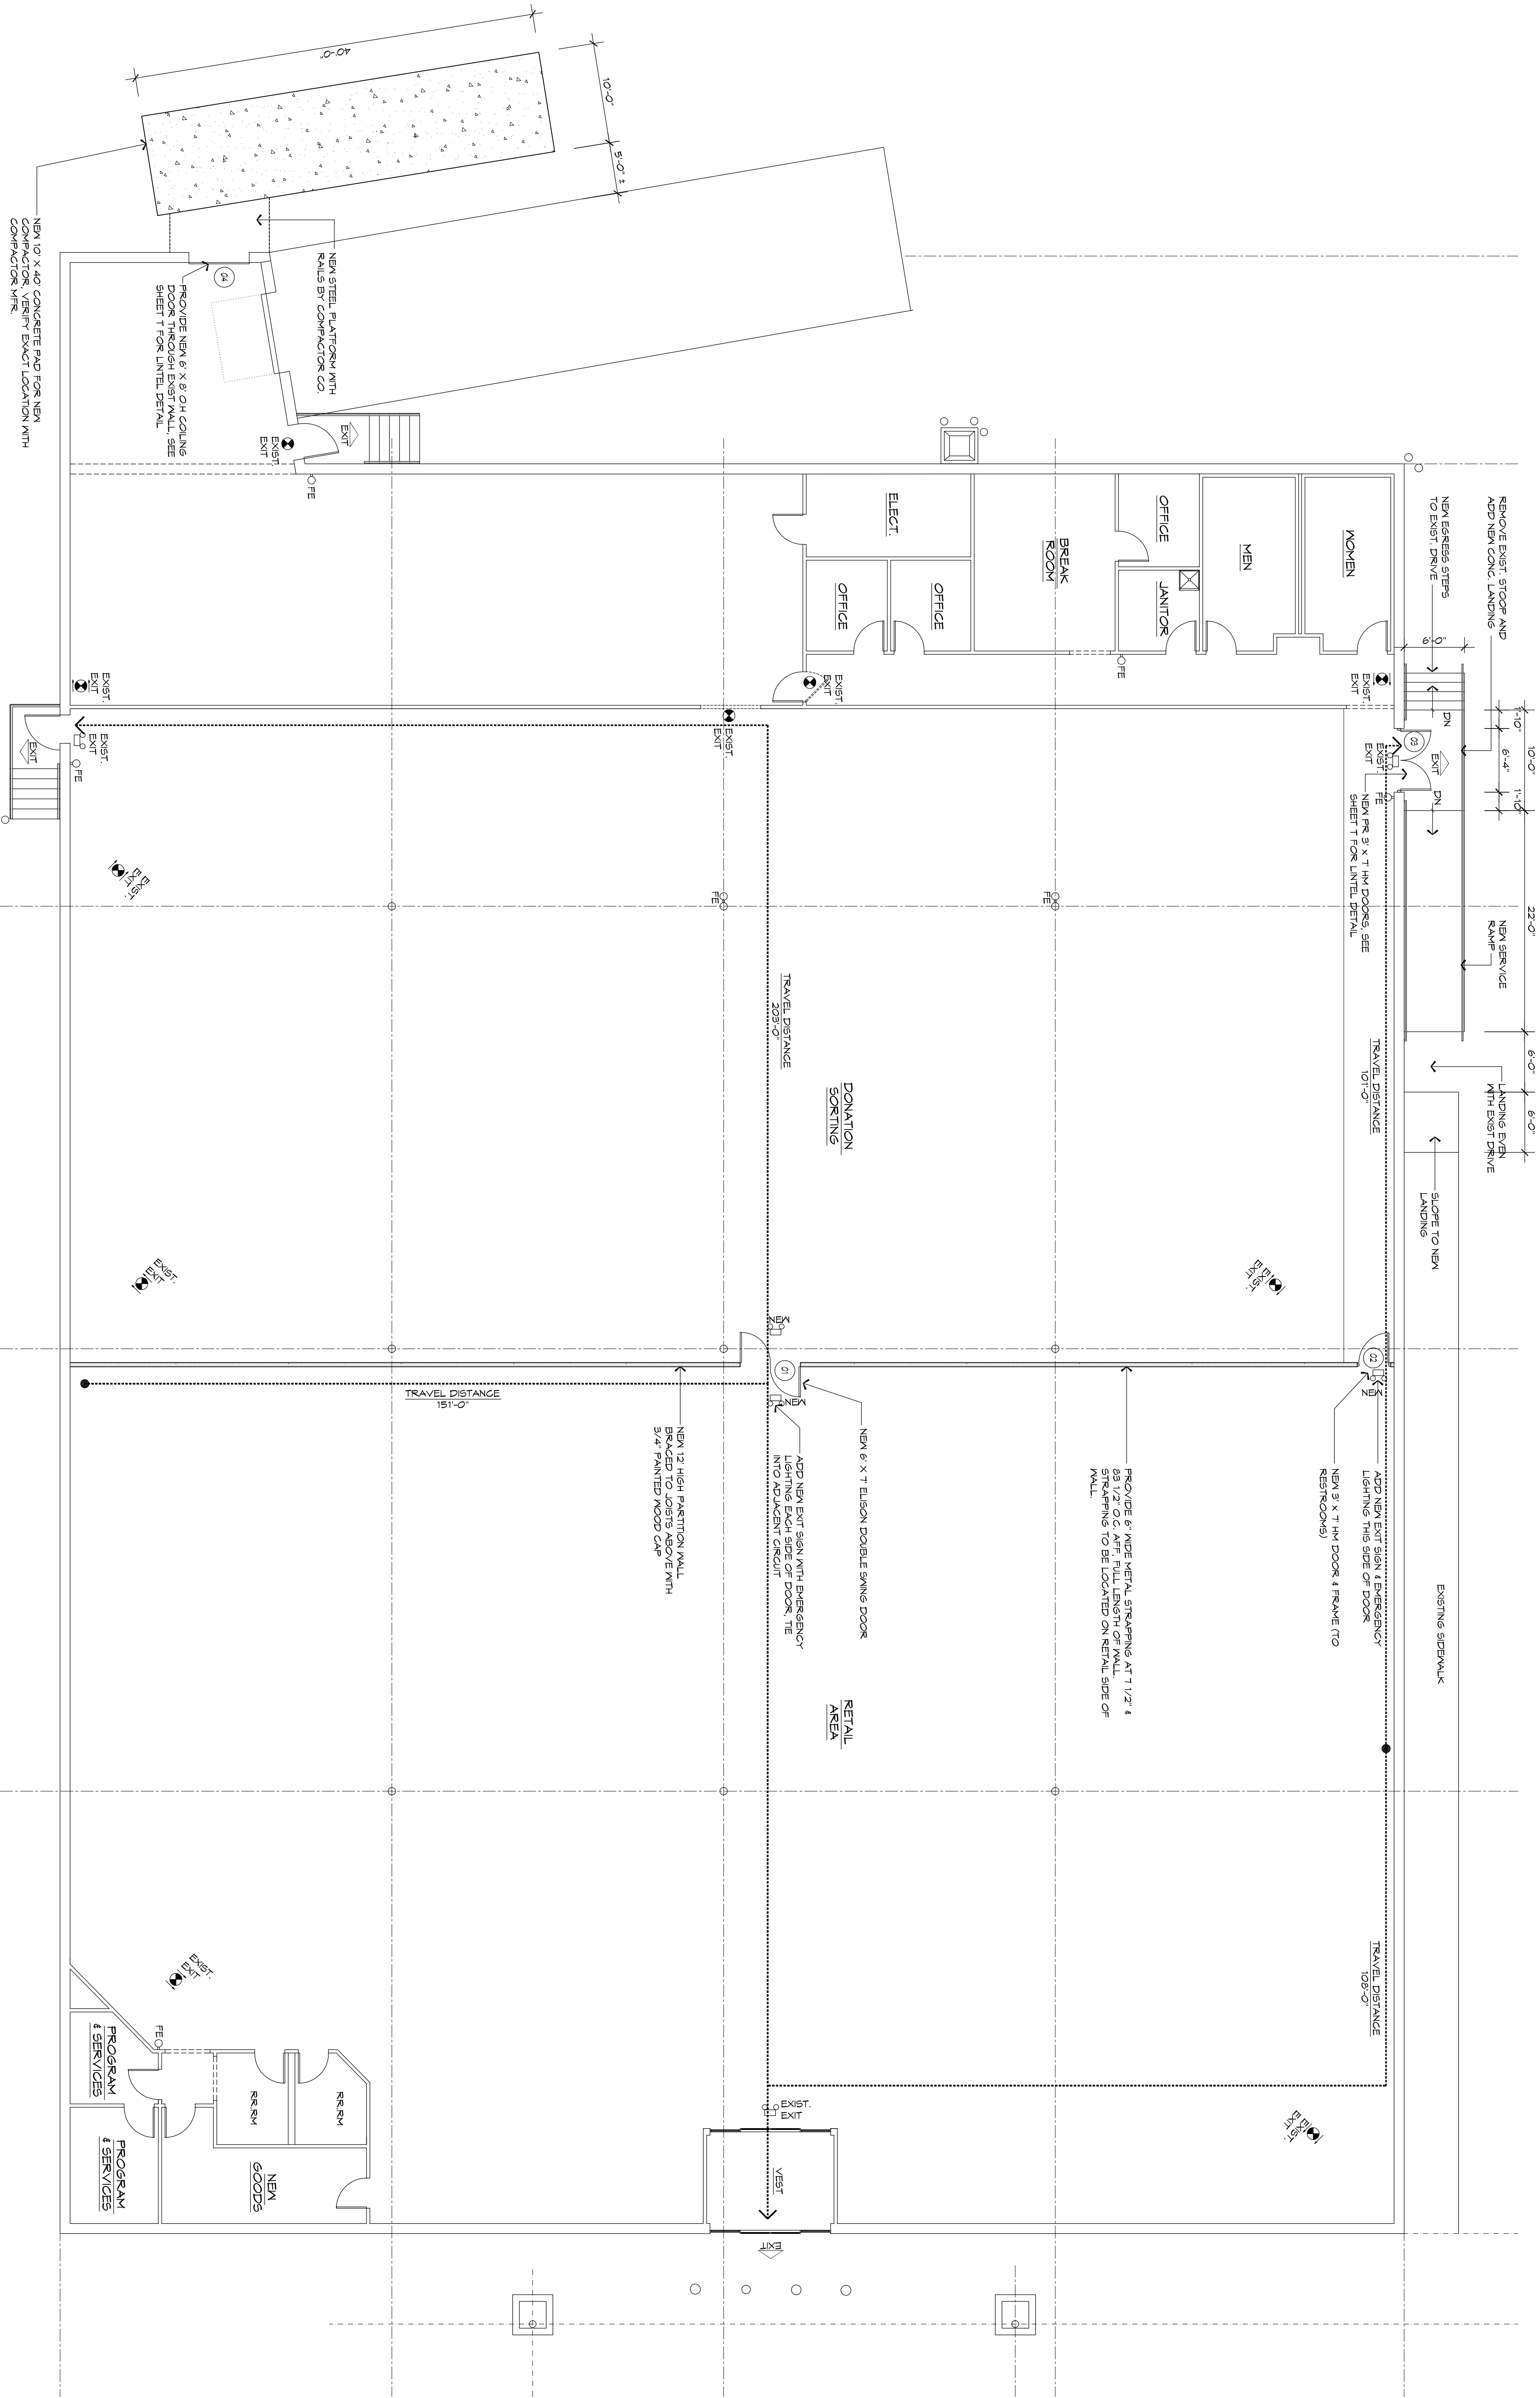

FLOOR PLAN

1/8"

REVISIONS	BY
FOR PERMIT 6.16.19	

JOSEPH L. MYERS, ARCHITECT, INC.
38030 Second Street Willoughby, Ohio 44094
(440) 975-1800

GOODWILL
33459 VINE ST.
EASTLAKE, OH
FLOOR PLAN

DRAWN
MH / ALM
DATE
JUNE 2019
SCALE
1/8" = 1'-0"
JOB NO.
150226
SHEET

AI