

# FOR LEASE

## Tri City Center Parma, Ohio

1,240 - 9,950 square feet available



**Description:** 7880 Broadview Road located on the Northwest corner of Broadview and Sprague Roads.

**Co-Tenants:** Two Bucks Restaurant and Bar, Jet's Pizza, Holy Smokes, The Dentist, Legacy Dance, Neptune Society, Broadview Beverage, etc.

**Nearby Tenants:** Marc's, Giant Eagle, Acme, Big Lots, Dollar Tree, Pet Supplies Plus, etc.

### Demographics:

**Population:**

1 mile: 5,432

3 miles: 55,127


5 miles: 161,821

**Median Household Income:**

1 mile: \$74,925

3 miles: \$78,803

5 miles: \$71,239

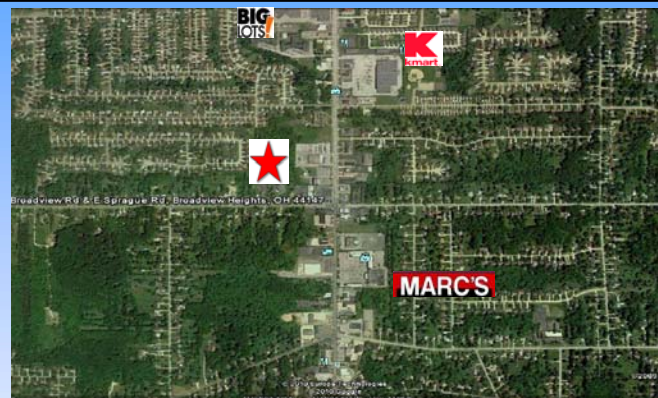

**For more information contact:**

**Craig Cohen**


**[Craig@CohenCommercialGroup.com](mailto:Craig@CohenCommercialGroup.com)**



**Cohen Commercial Group**  
3690 Orange Place, Suite 111  
Beachwood, Ohio 44122  
(216) 223-5060

The information submitted herein is not guaranteed. Although obtained from reliable sources, it is subject to errors, omissions, prior sale/lease and withdrawal from the market without notice. Cohen Commercial Group, its affiliates, agents, and employees, and Seller/Landlord make no representations about the accuracy of said information and recommend individual investigation to certify its validity.

LEASE PLAN

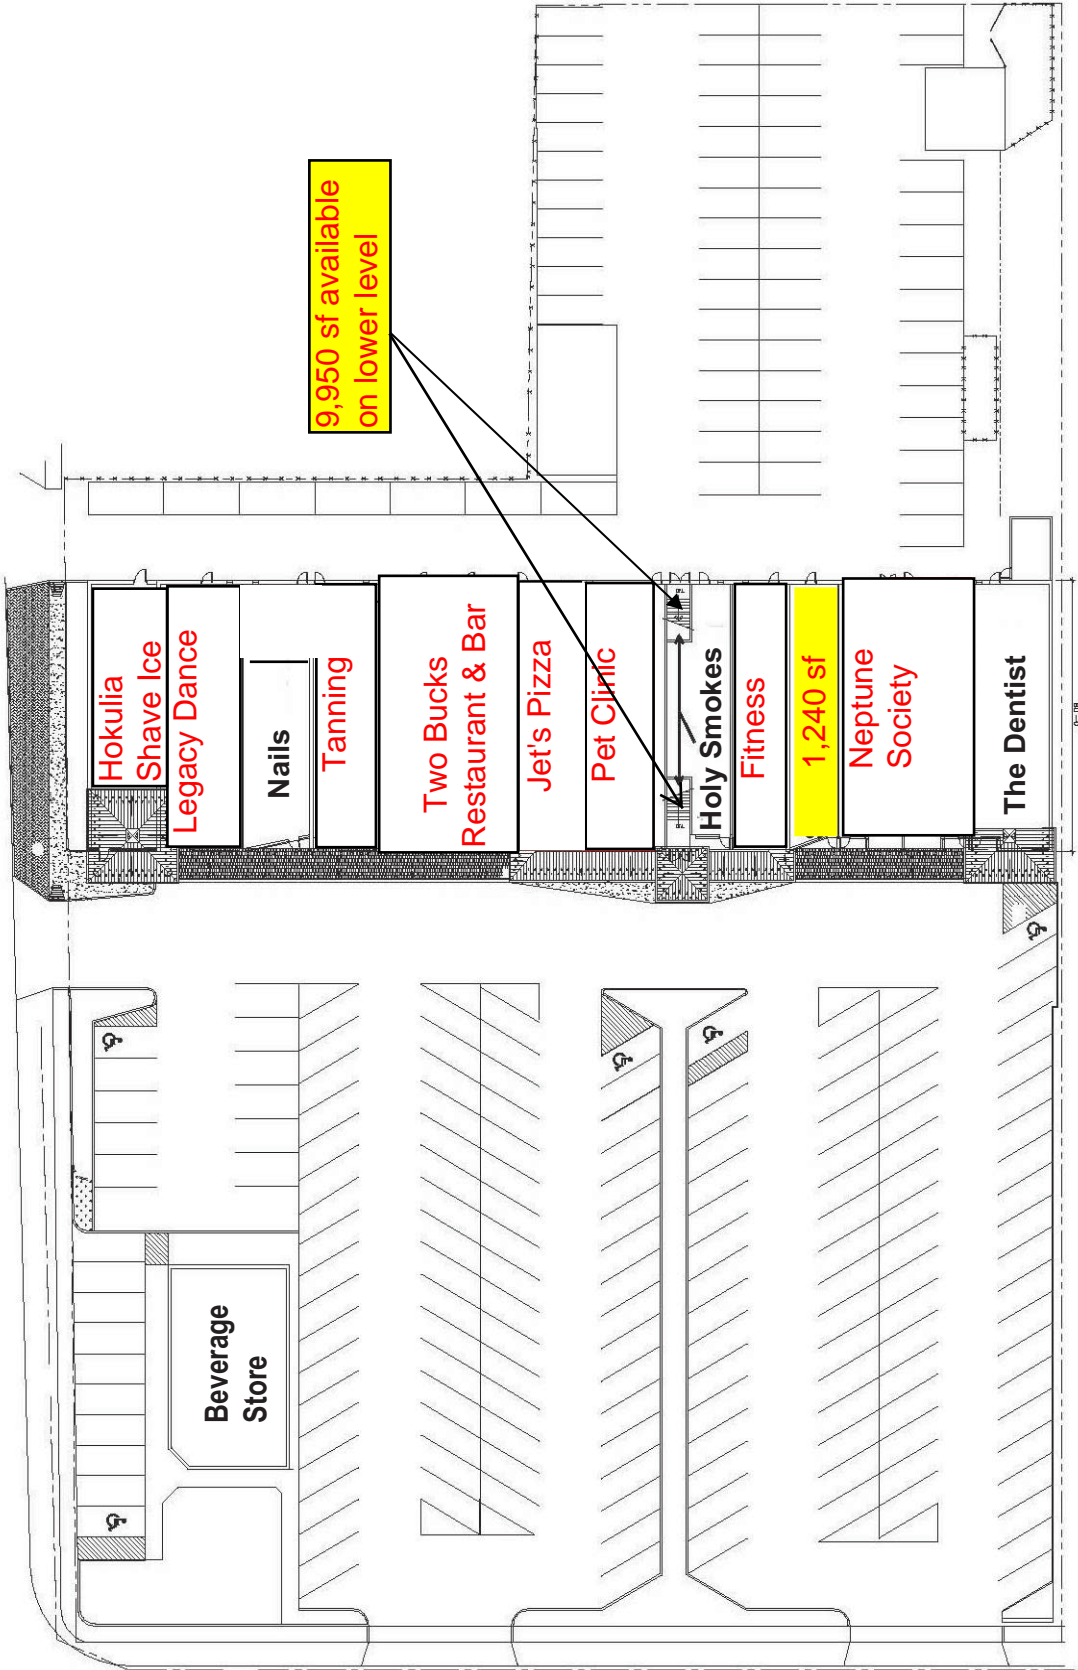

9,950 sf available on lower level

Hokulia Shave Ice Legacy Dance  
 Nails  
 Tanning  
 Two Bucks Restaurant & Bar  
 Jet's Pizza  
 Pet Clinic  
 Holy Smokes Fitness  
 1,240 sf  
 Neptune Society  
 The Dentist

Beverage Store

TRI-CITY SHOPPING CENTER  
 BROADVIEW AND W. SPRAGUE ROADS  
 PARMA, OHIO

LEASE PLAN

Square Footage	
Unit #	Perk. / Area
1	Perk. / Area
2	Perk. / Area
Exhibit A

LS-1

Drawing number  
 Design/Construction  
 Site Plan  
 Foundation  
 Mechanical  
 Electrical  
 Plumbing  
 Other

Issued For  
 Date  
 Checked  
 Date  
 6.9.2003

File Name  
 Drawn  
 Job No.  
 584-13  
 Checked  
 Date  
 6.9.2003

Scale 1/8" = 1'-0"