


70 Richmond Street, Painesville, Ohio

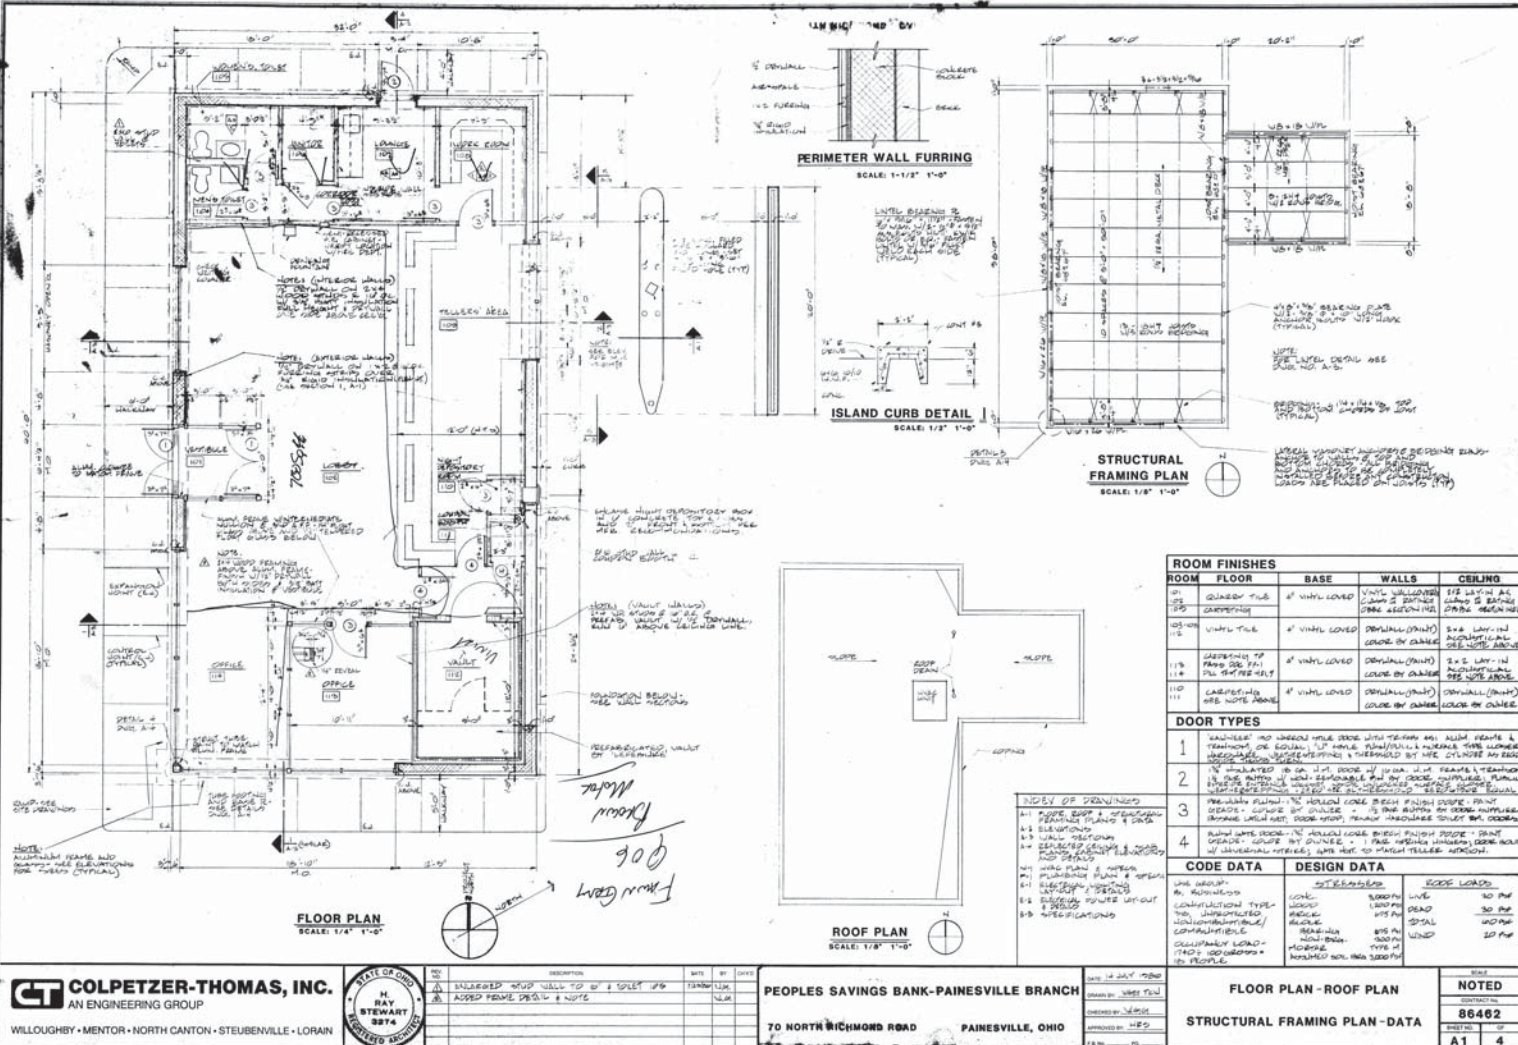

ROOM FINISHES				
ROOM	FLOOR	BASE	WALLS	CEILING

DOOR TYPES	


**COLPETZER-THOMAS, INC.**  
AN ENGINEERING GROUP  
WILLOUGHBY • MENTOR • NORTH CANTON • STEUBENVILLE • LORAIN

STATE OF OHIO  
H. RAY STEWART  

PEOPLES SAVINGS BANK-PAINESVILLE BRANCH  
70 NORTH RICHMOND ROAD  
PAINESVILLE, OHIO

FLOOR PLAN - ROOF PLAN  
STRUCTURAL FRAMING PLAN - DATA  
NOTED  
86462  
A1 4